


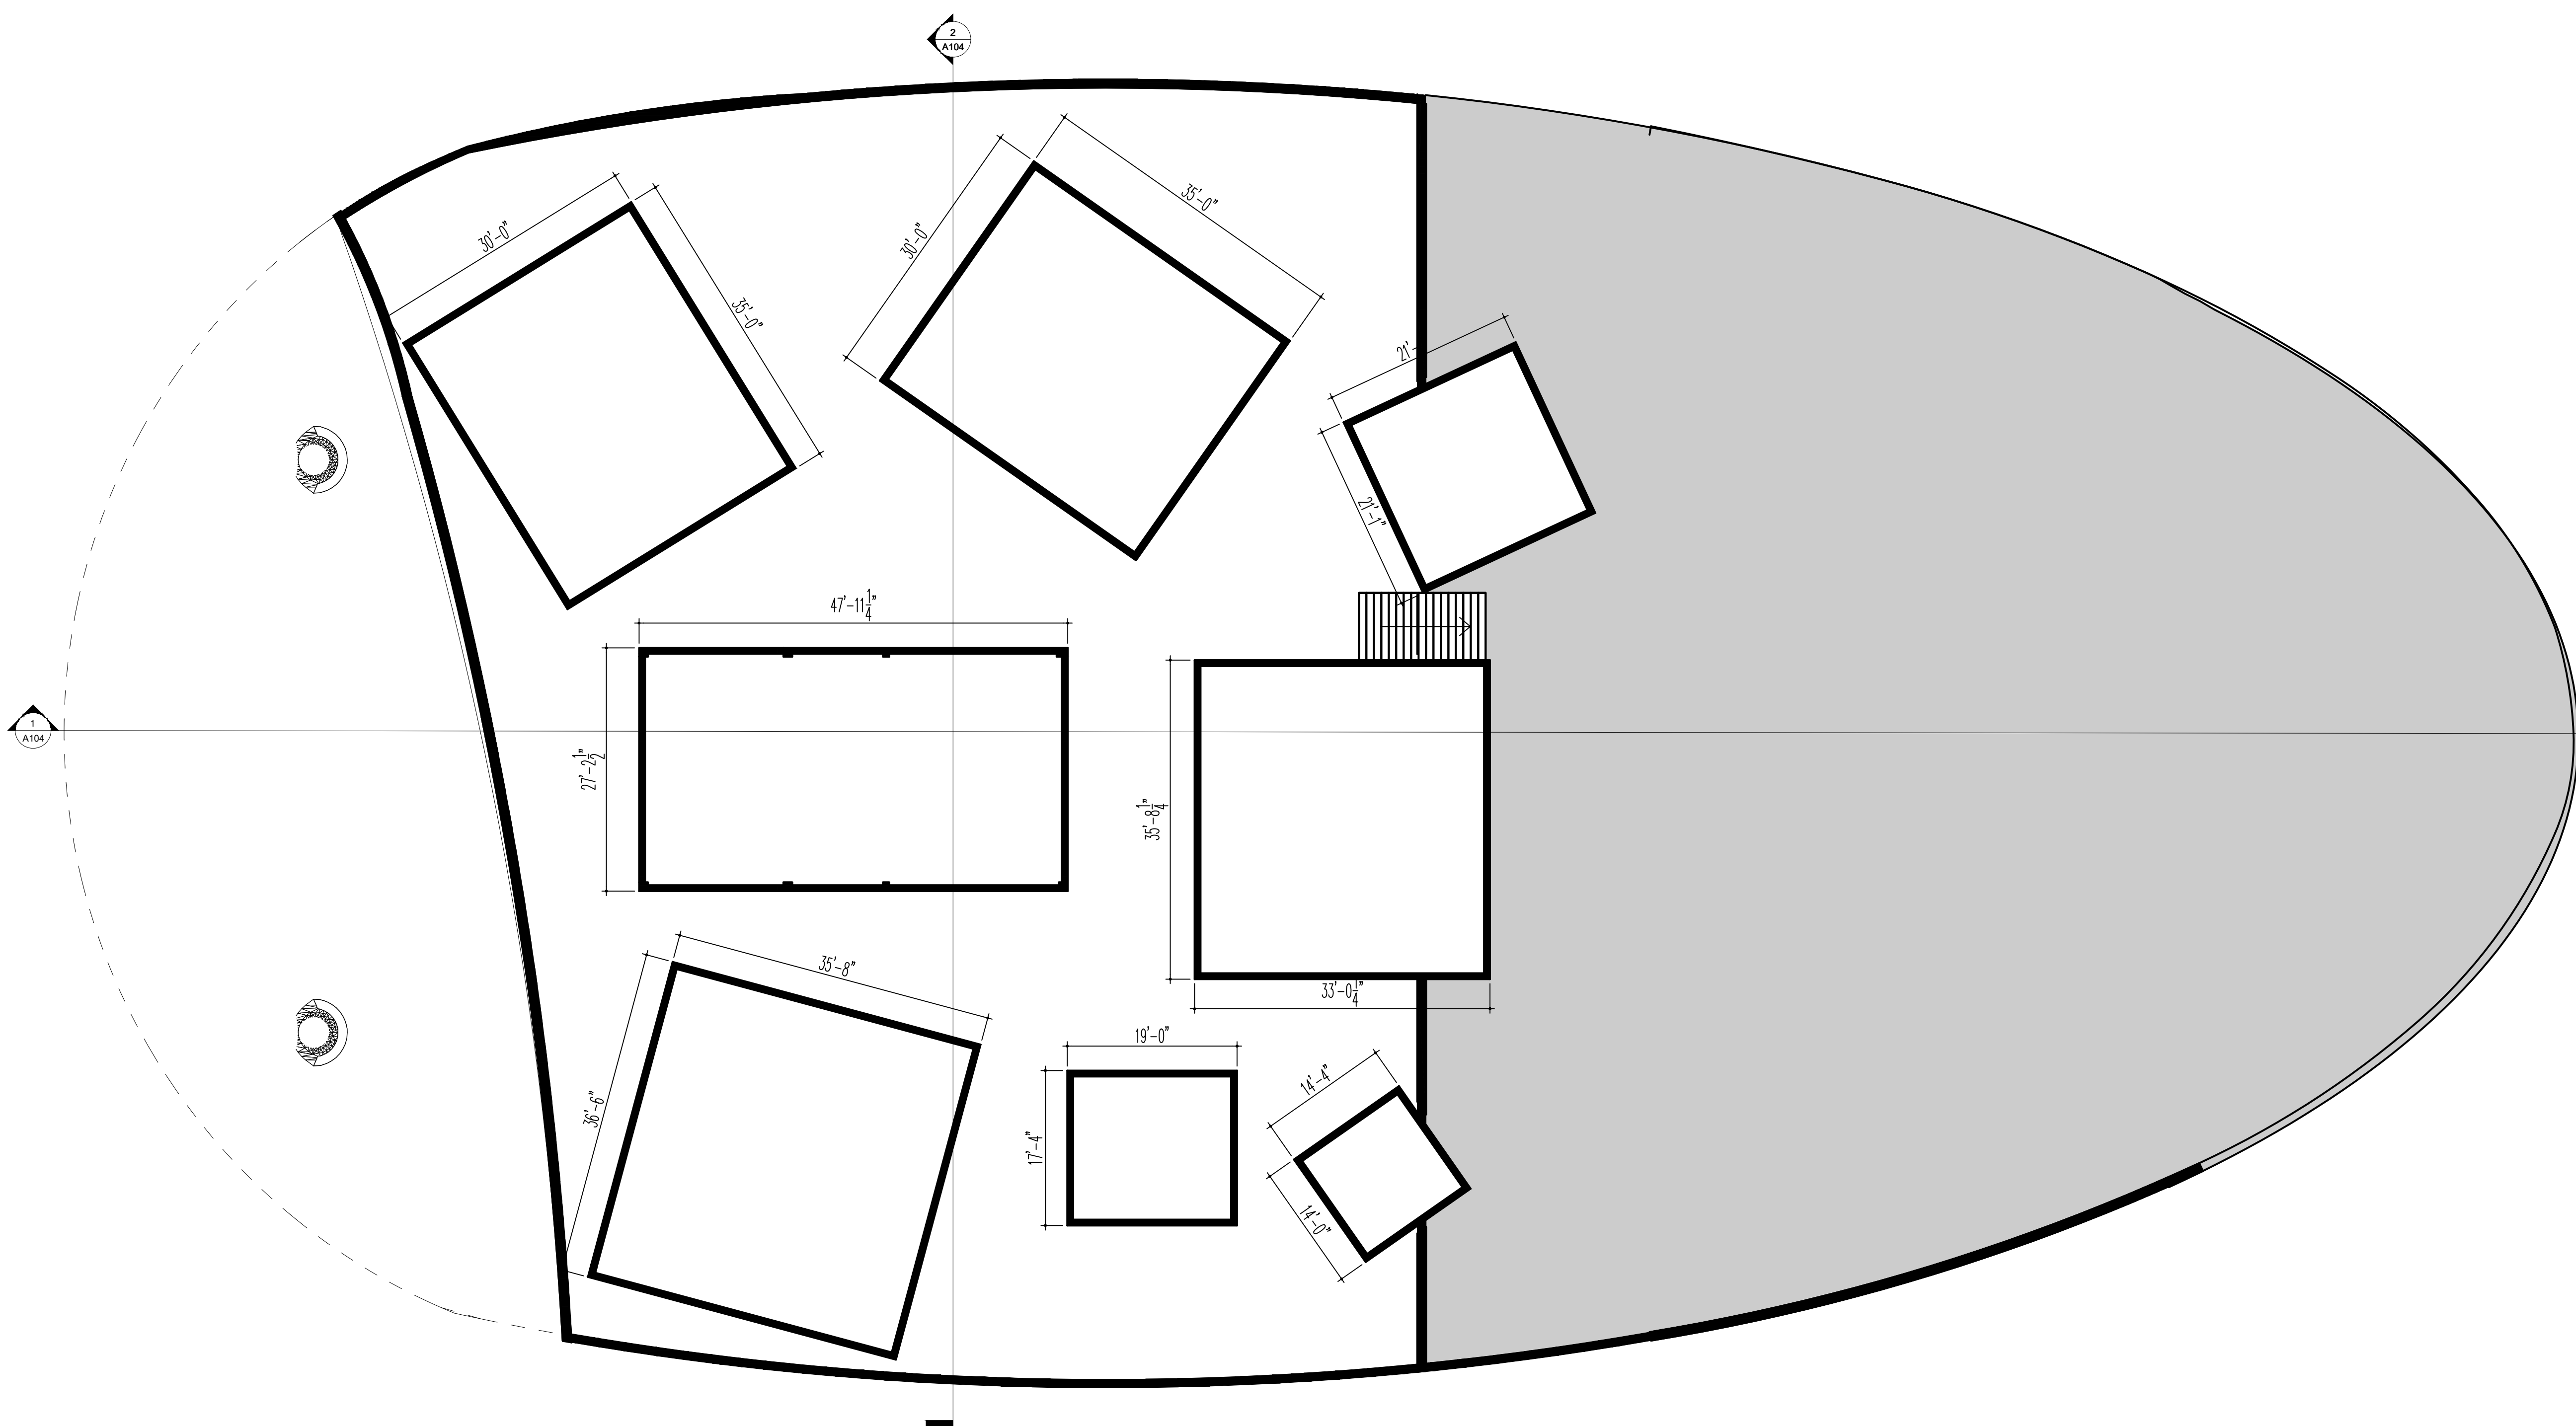

ARC 486

FOUNDATION PLAN

DATE: FALL 2025

PROJECT: PROJECT 2

DRAWN BY: JULIANA VITI

SCALE= NTS

A-1