


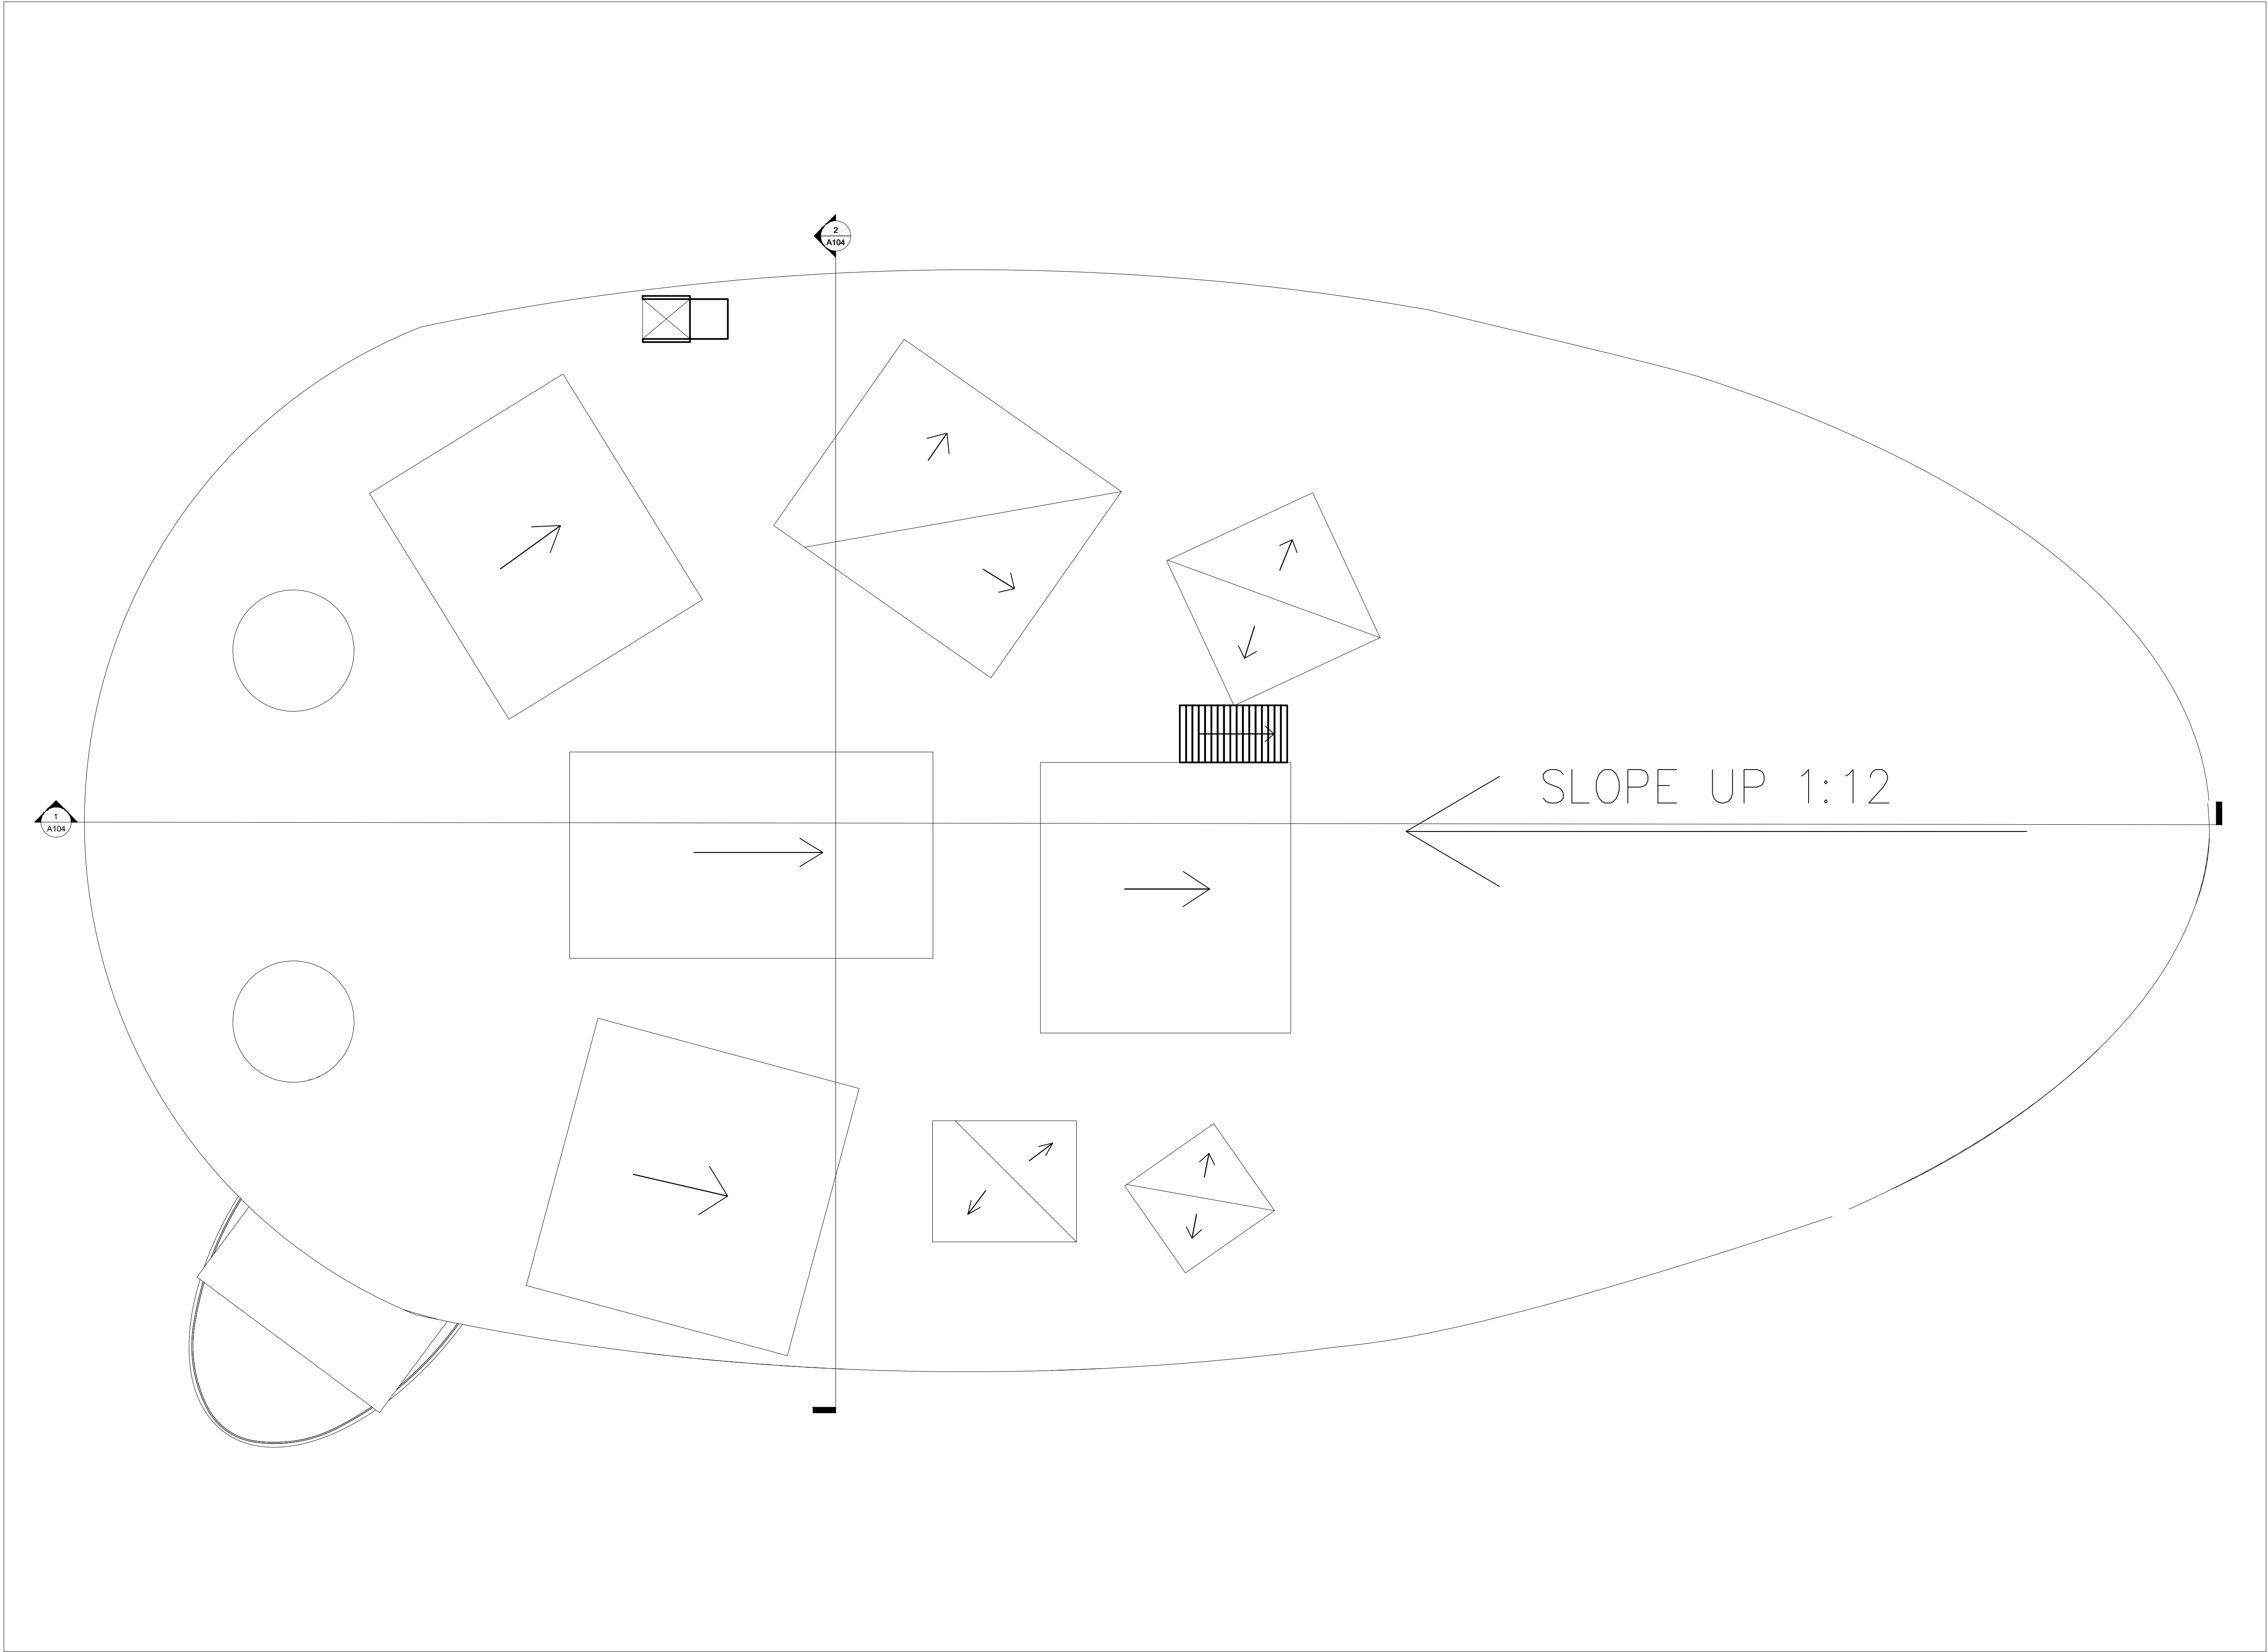

ARC 486

SHEET NAME:

ROOF PLAN

PROJECT:

PROJECT 2

DRAWN BY:

JULIANA VITI

DATE:

FALL 2025

SCALE= NTS

A-4