


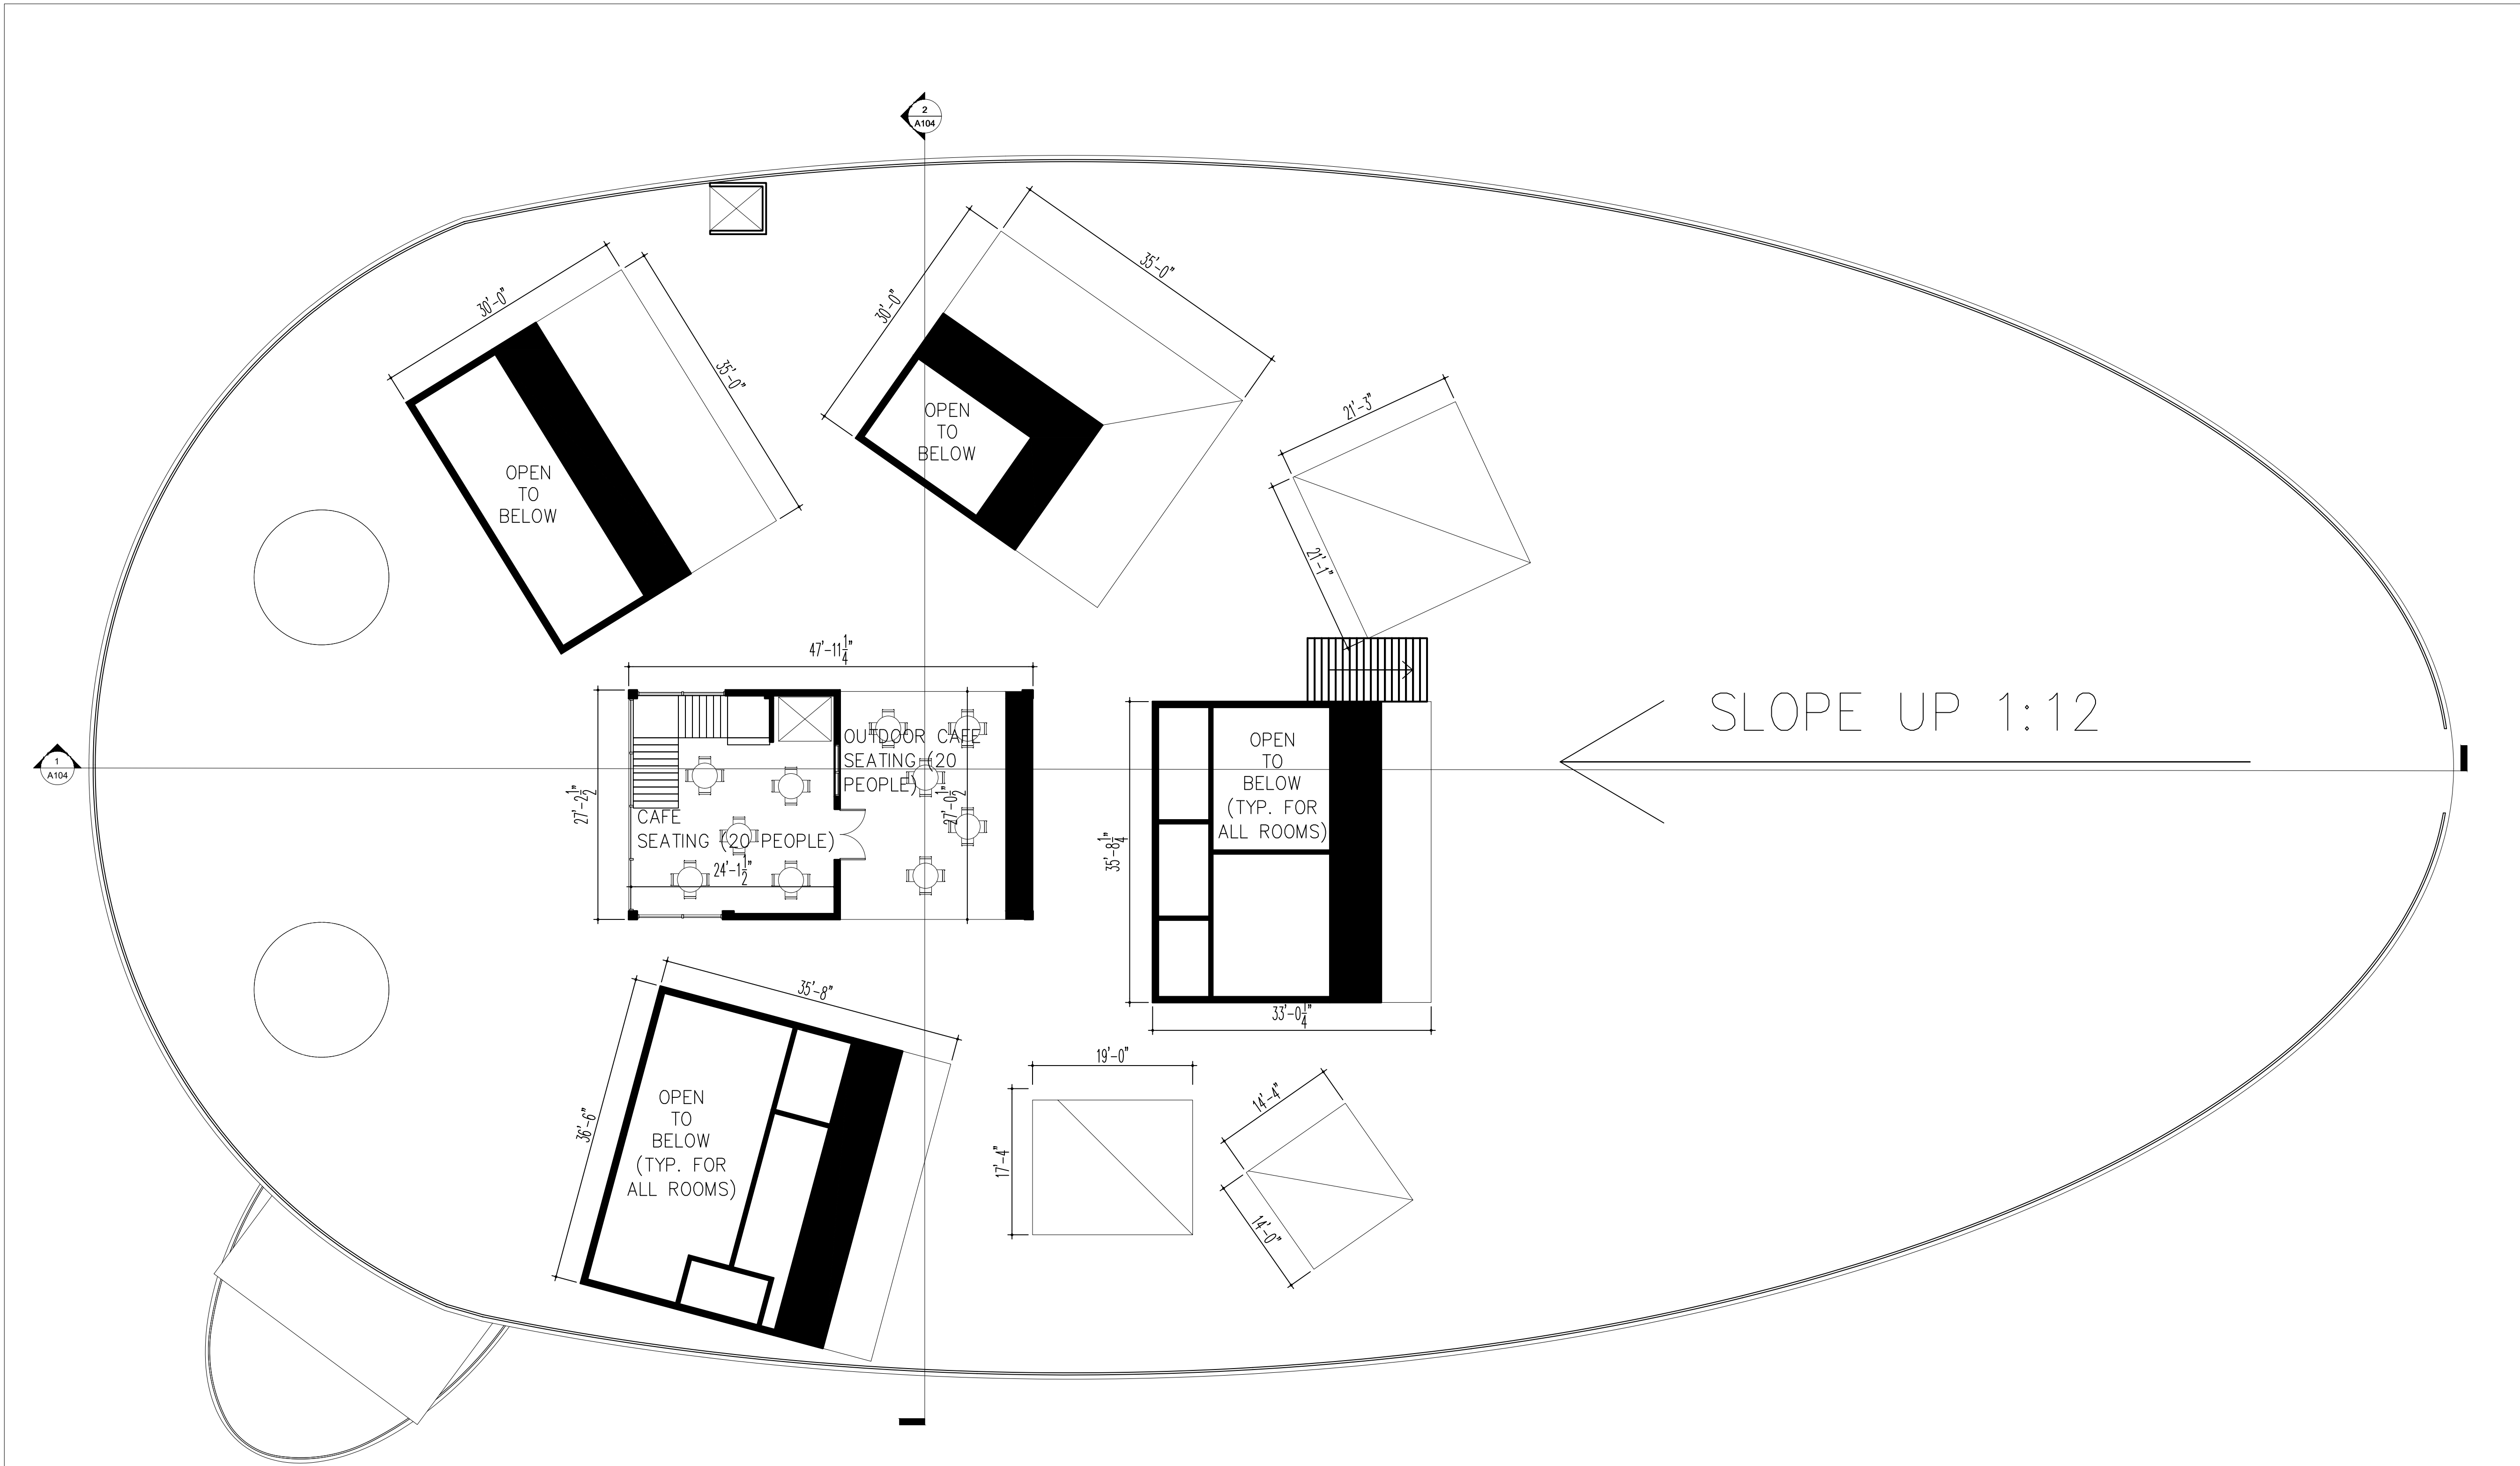

1
A-3

PROPOSED SECOND FLOOR PLAN

SCALE: $\frac{3}{32}$ " = 1'-0"



ARC 486

SECOND FLOOR PLAN

PROJECT: **PROJECT 2**

DATE: **FALL 2025**

DRAWN BY: **JULIANA VITI**

SHEET NAME:

SCALE= NTS

A-3