




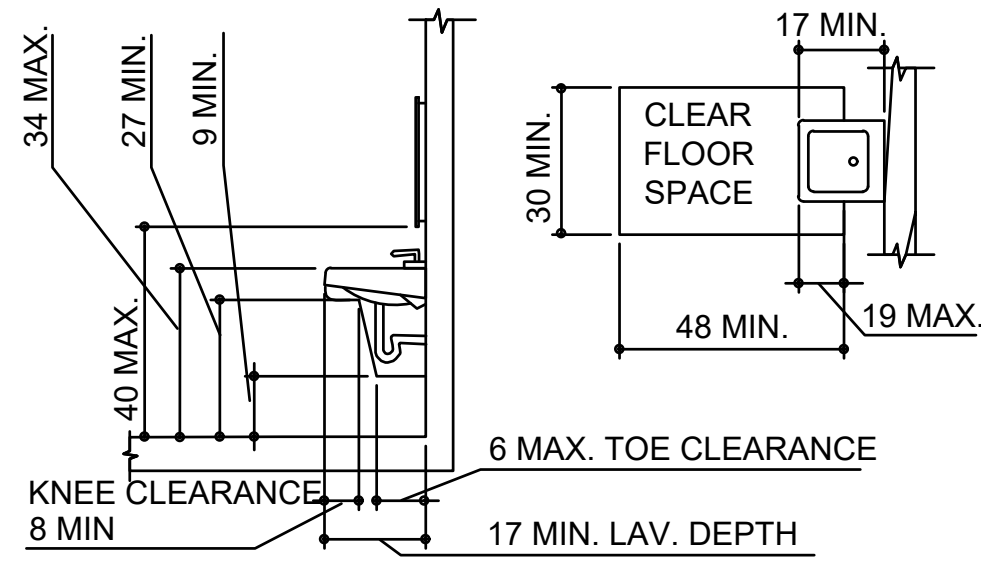


LAVATORY CLEARANCES

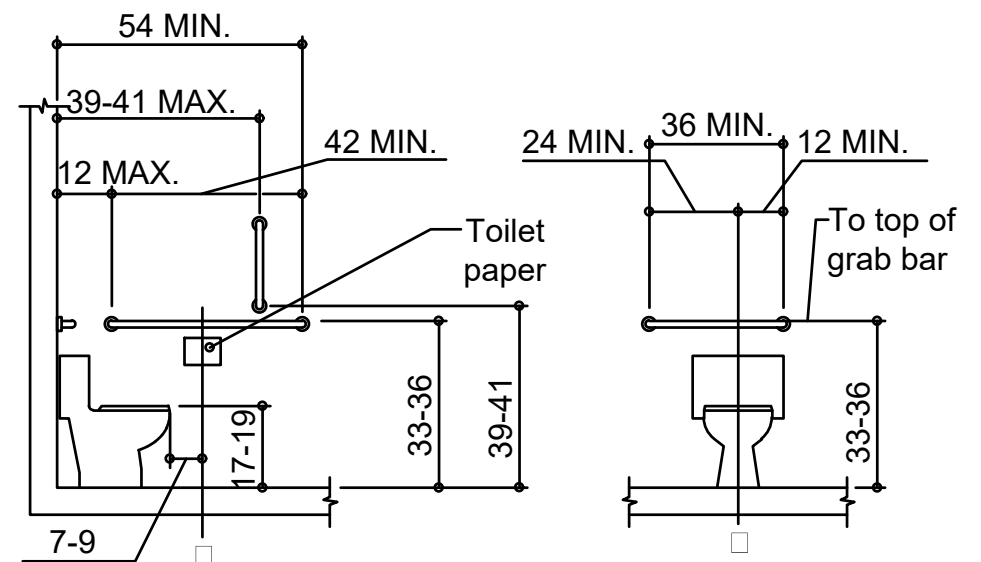


FLOOR MOUNTED TOILETS

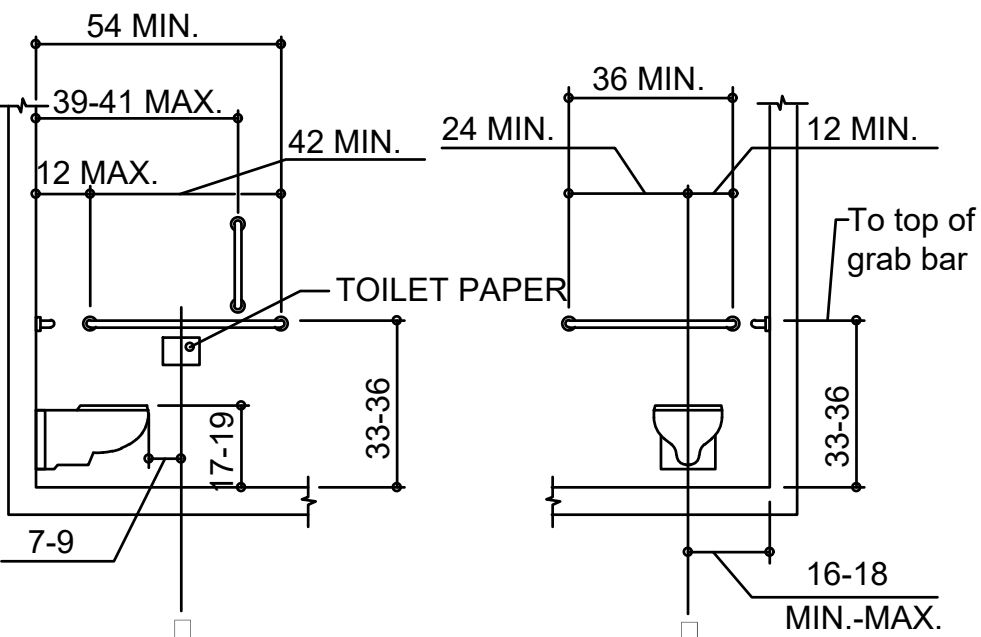


WALL MOUNTED TOILETS

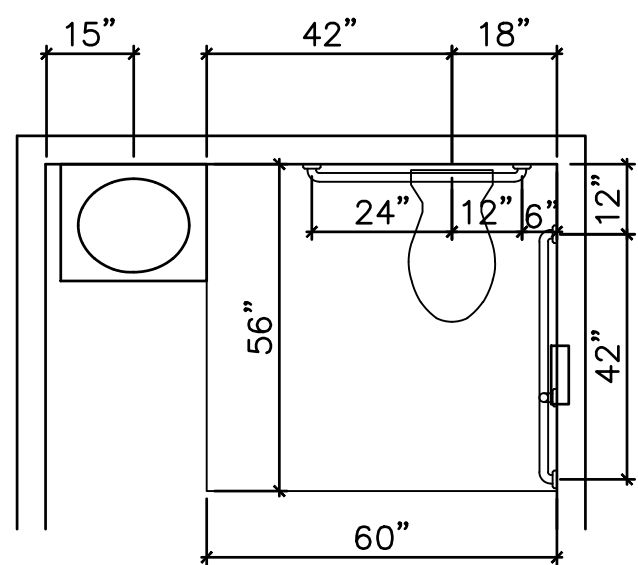


42" SIDE TRANSFER

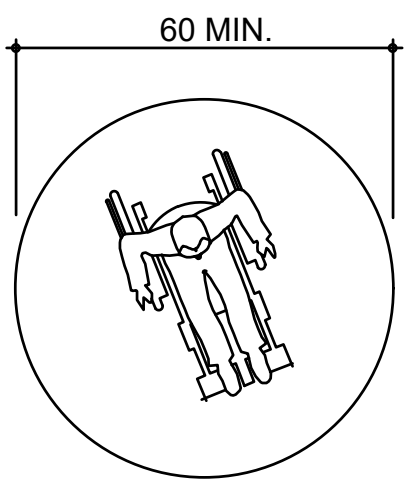

MIN. TURNING CIRCLE

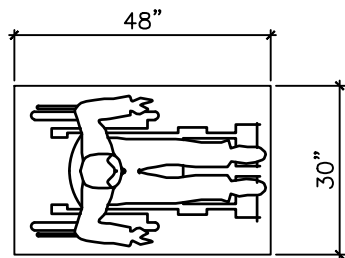


CLEAR FLOOR SPACE


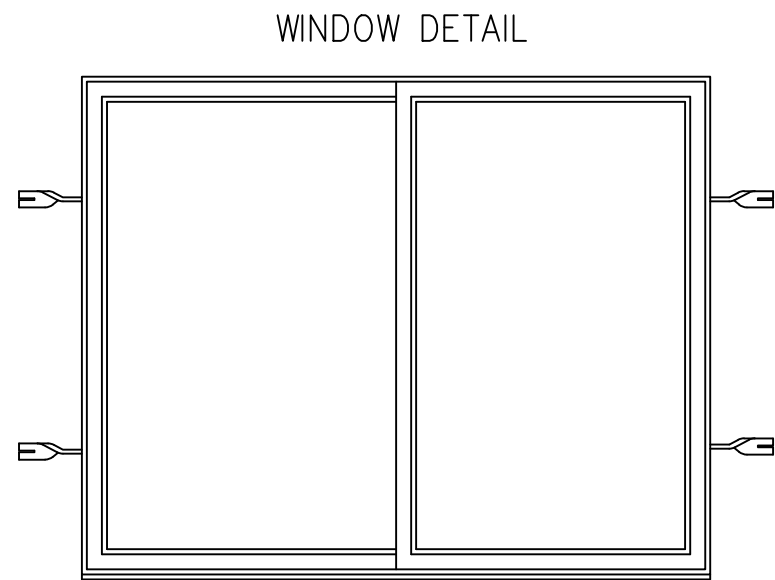


ELEVATION


WINDOW DETAIL

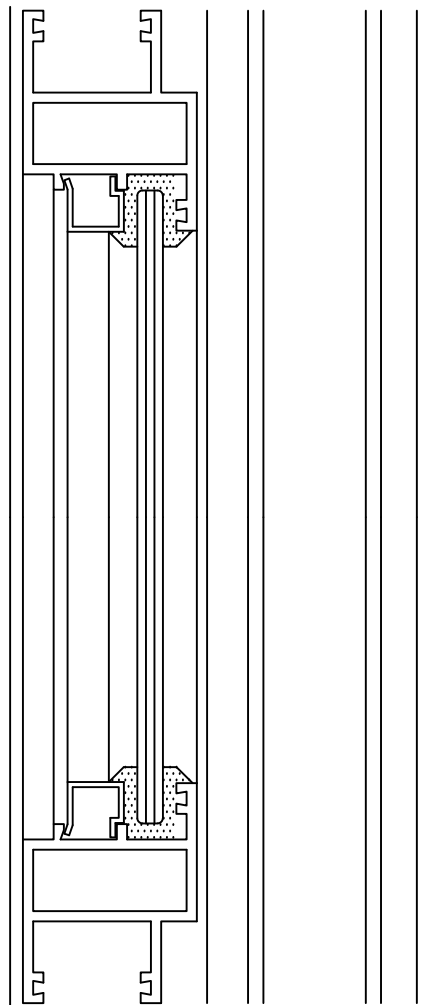


VERTICAL SECTION

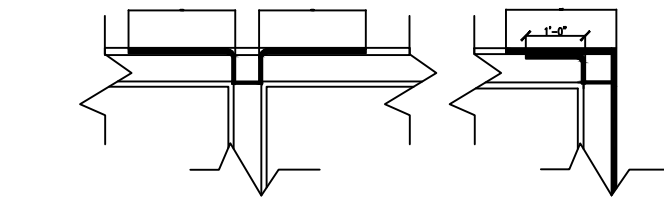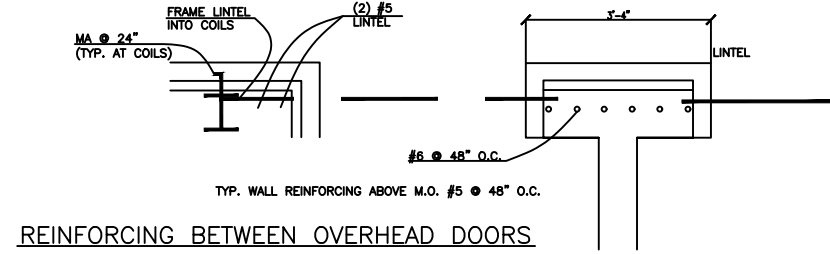

TYPICAL WALL DETAILS

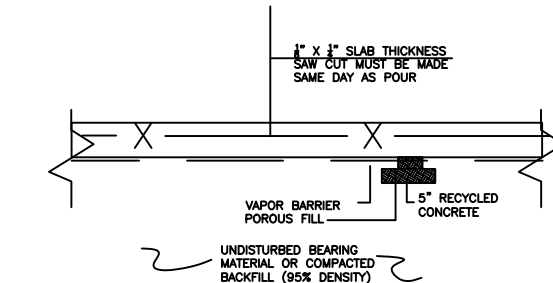

TYP. SLAB ON GROUND DETAIL

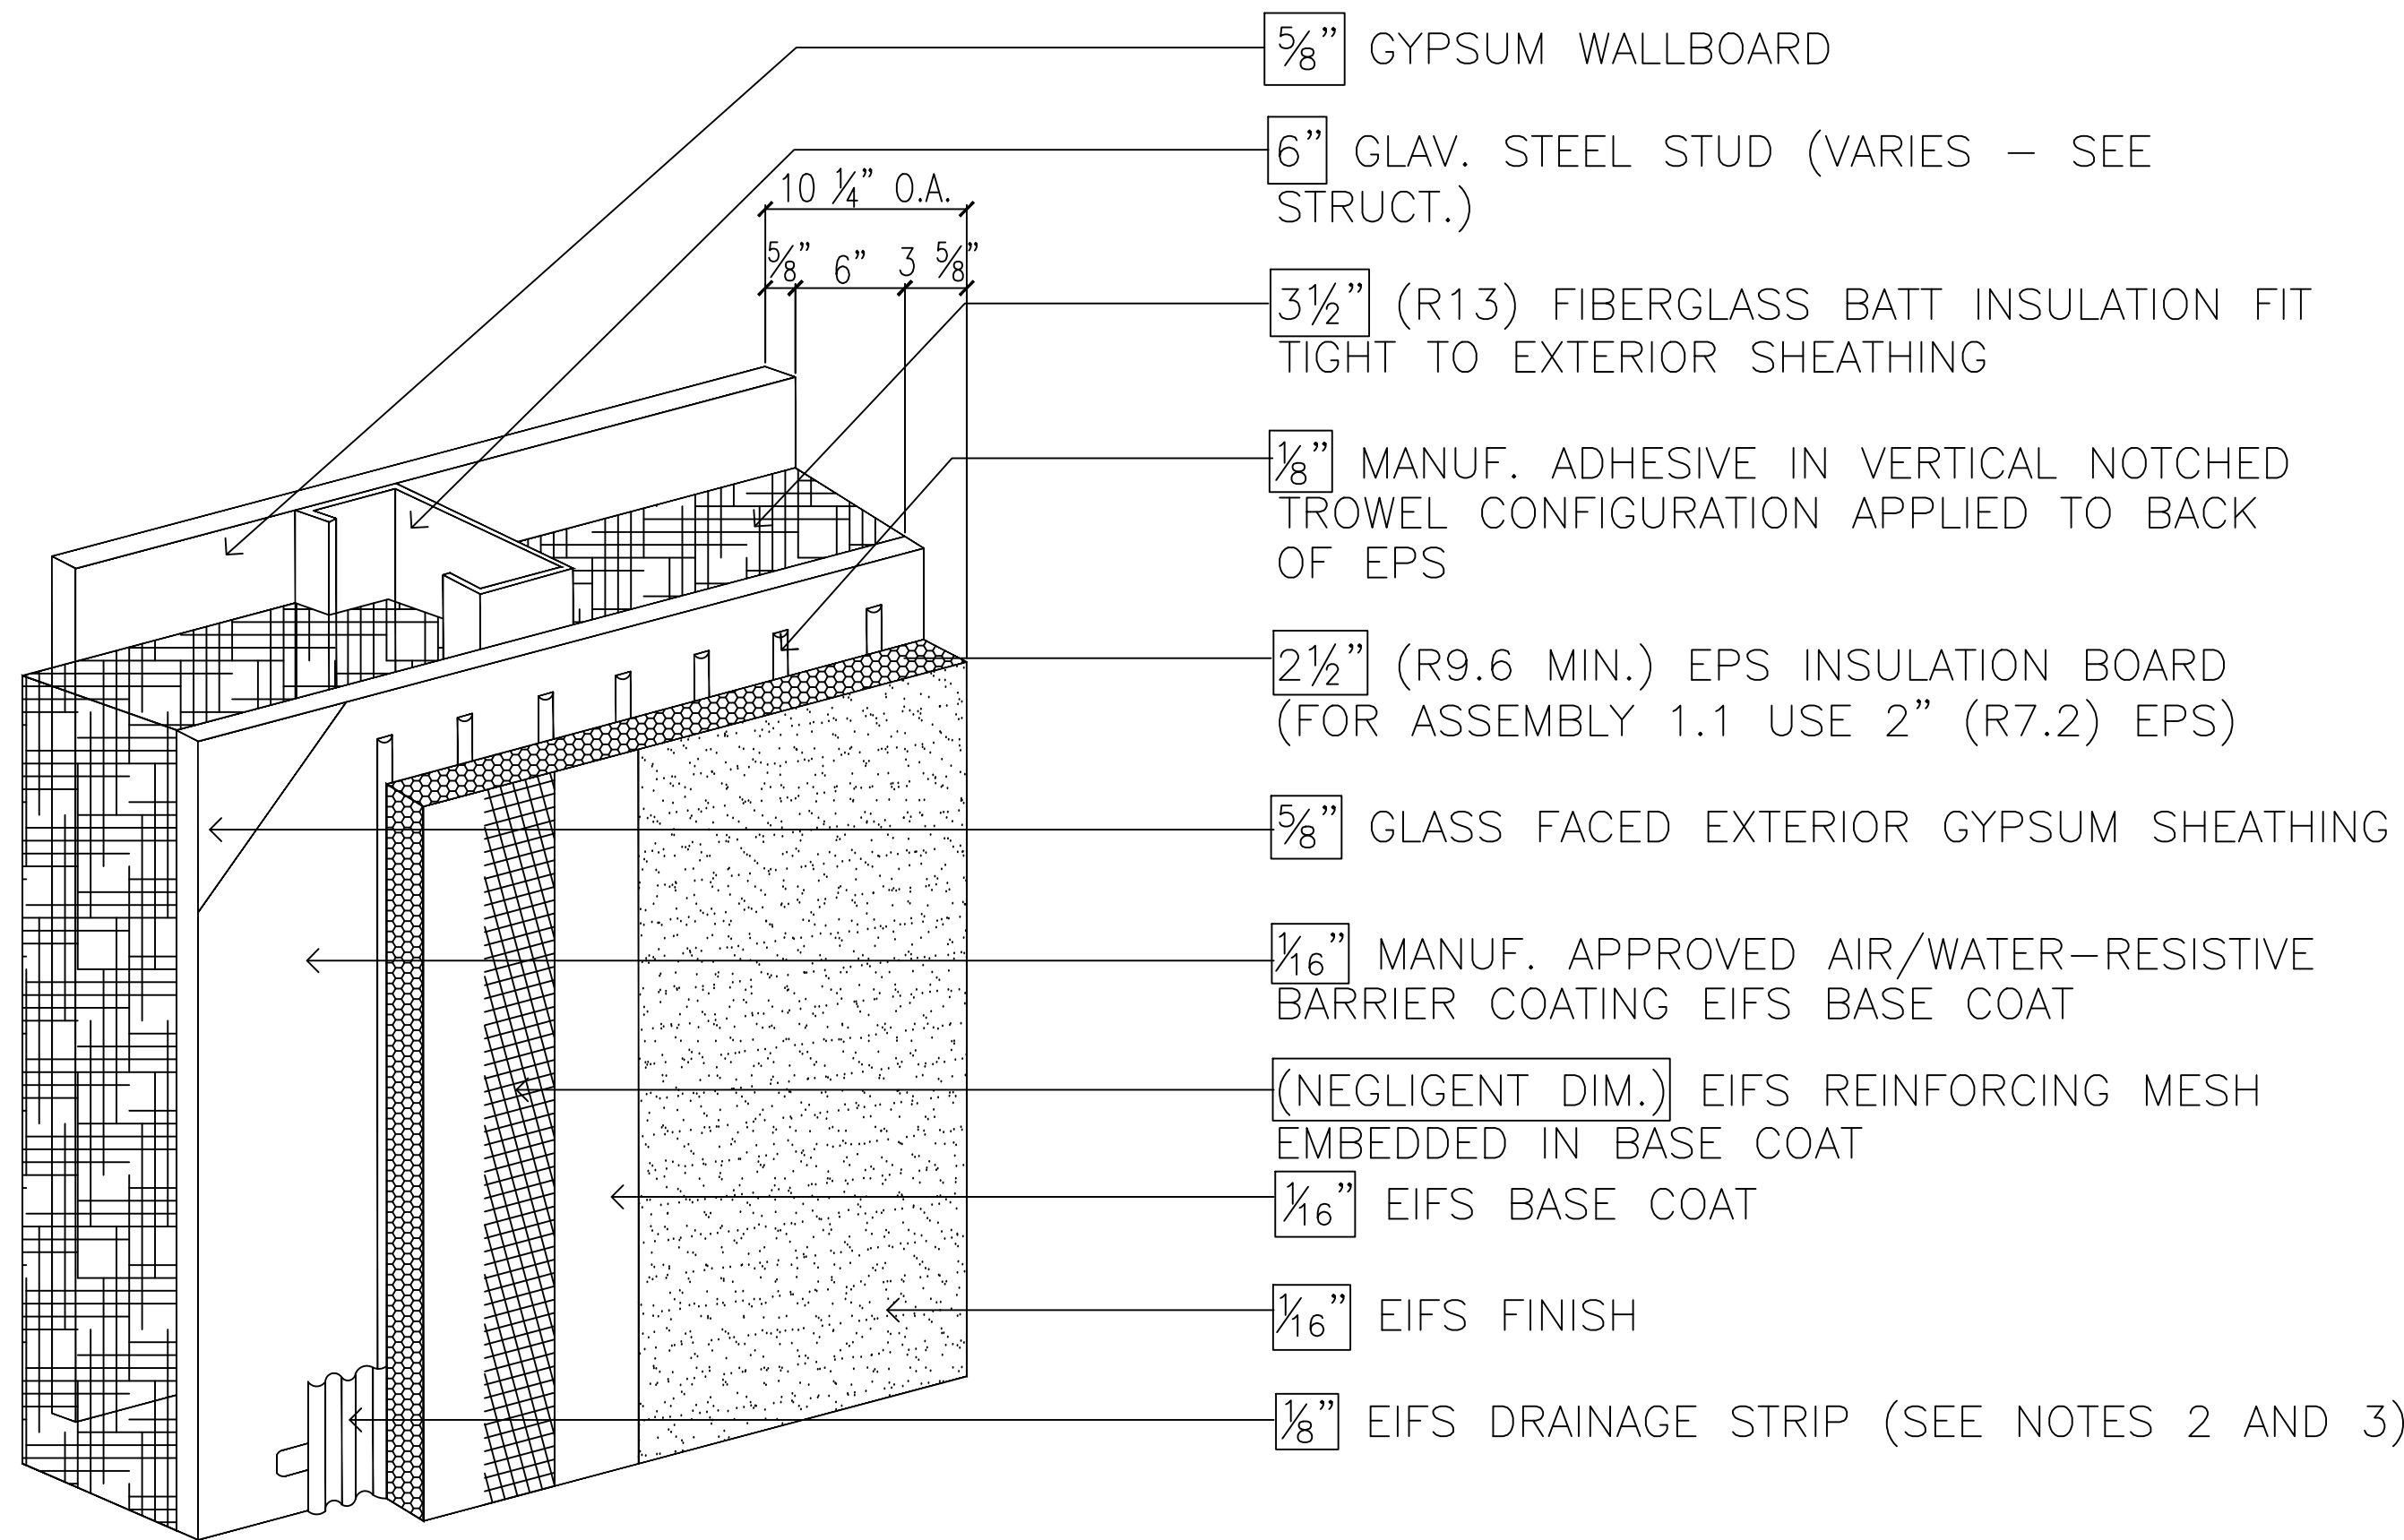

- 5/8" GYPSUM WALLBOARD
- 6" GLAV. STEEL STUD (VARIES – SEE STRUCT.)
- 3 1/2" (R13) FIBERGLASS BATT INSULATION FIT TIGHT TO EXTERIOR SHEATHING
- 1/8" MANUF. ADHESIVE IN VERTICAL NOTCHED TROWEL CONFIGURATION APPLIED TO BACK OF EPS
- 2 1/2" (R9.6 MIN.) EPS INSULATION BOARD (FOR ASSEMBLY 1.1 USE 2" (R7.2) EPS)
- 5/8" GLASS FACED EXTERIOR GYPSUM SHEATHING
- 1/16" MANUF. APPROVED AIR/WATER-RESISTIVE BARRIER COATING EIFS BASE COAT
- (NEGLIGENT DIM.) EIFS REINFORCING MESH EMBEDDED IN BASE COAT
- 1/16" EIFS BASE COAT
- 1/16" EIFS FINISH
- 1/8" EIFS DRAINAGE STRIP (SEE NOTES 2 AND 3)



ARC 486

DATE: FALL 2025

DETAILS
PROJECT 2
JULIANA VITI

SHEET NAME:

PROJECT:

DRAWN BY:

SCALE= NTS

A-9